



# PATIO L PLUS STANDARD SAUNA

Layout

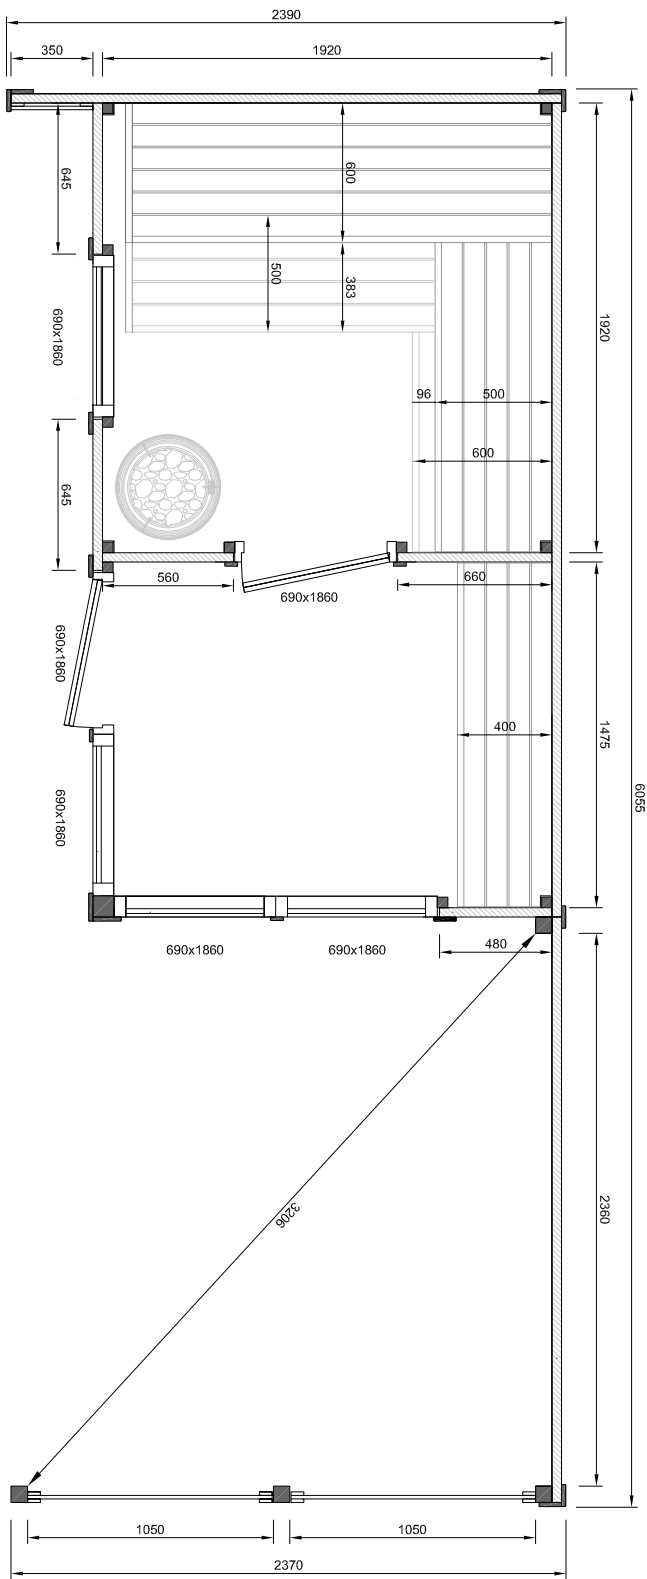

Cross section

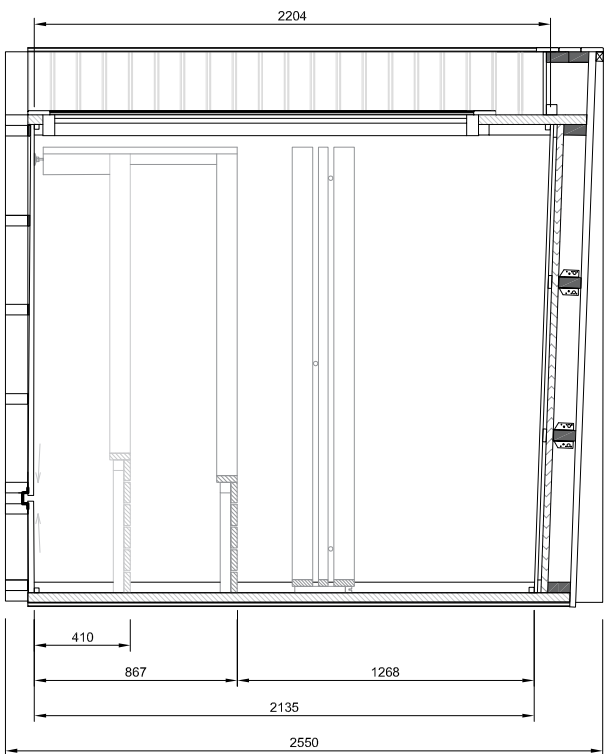

# Patio L Plus

v290623

